


Proposed Data Centre
Development subject to
Blacktown City Council
DA No.DA21/01058

Proposed Data Centre Development subject to SEARS Application

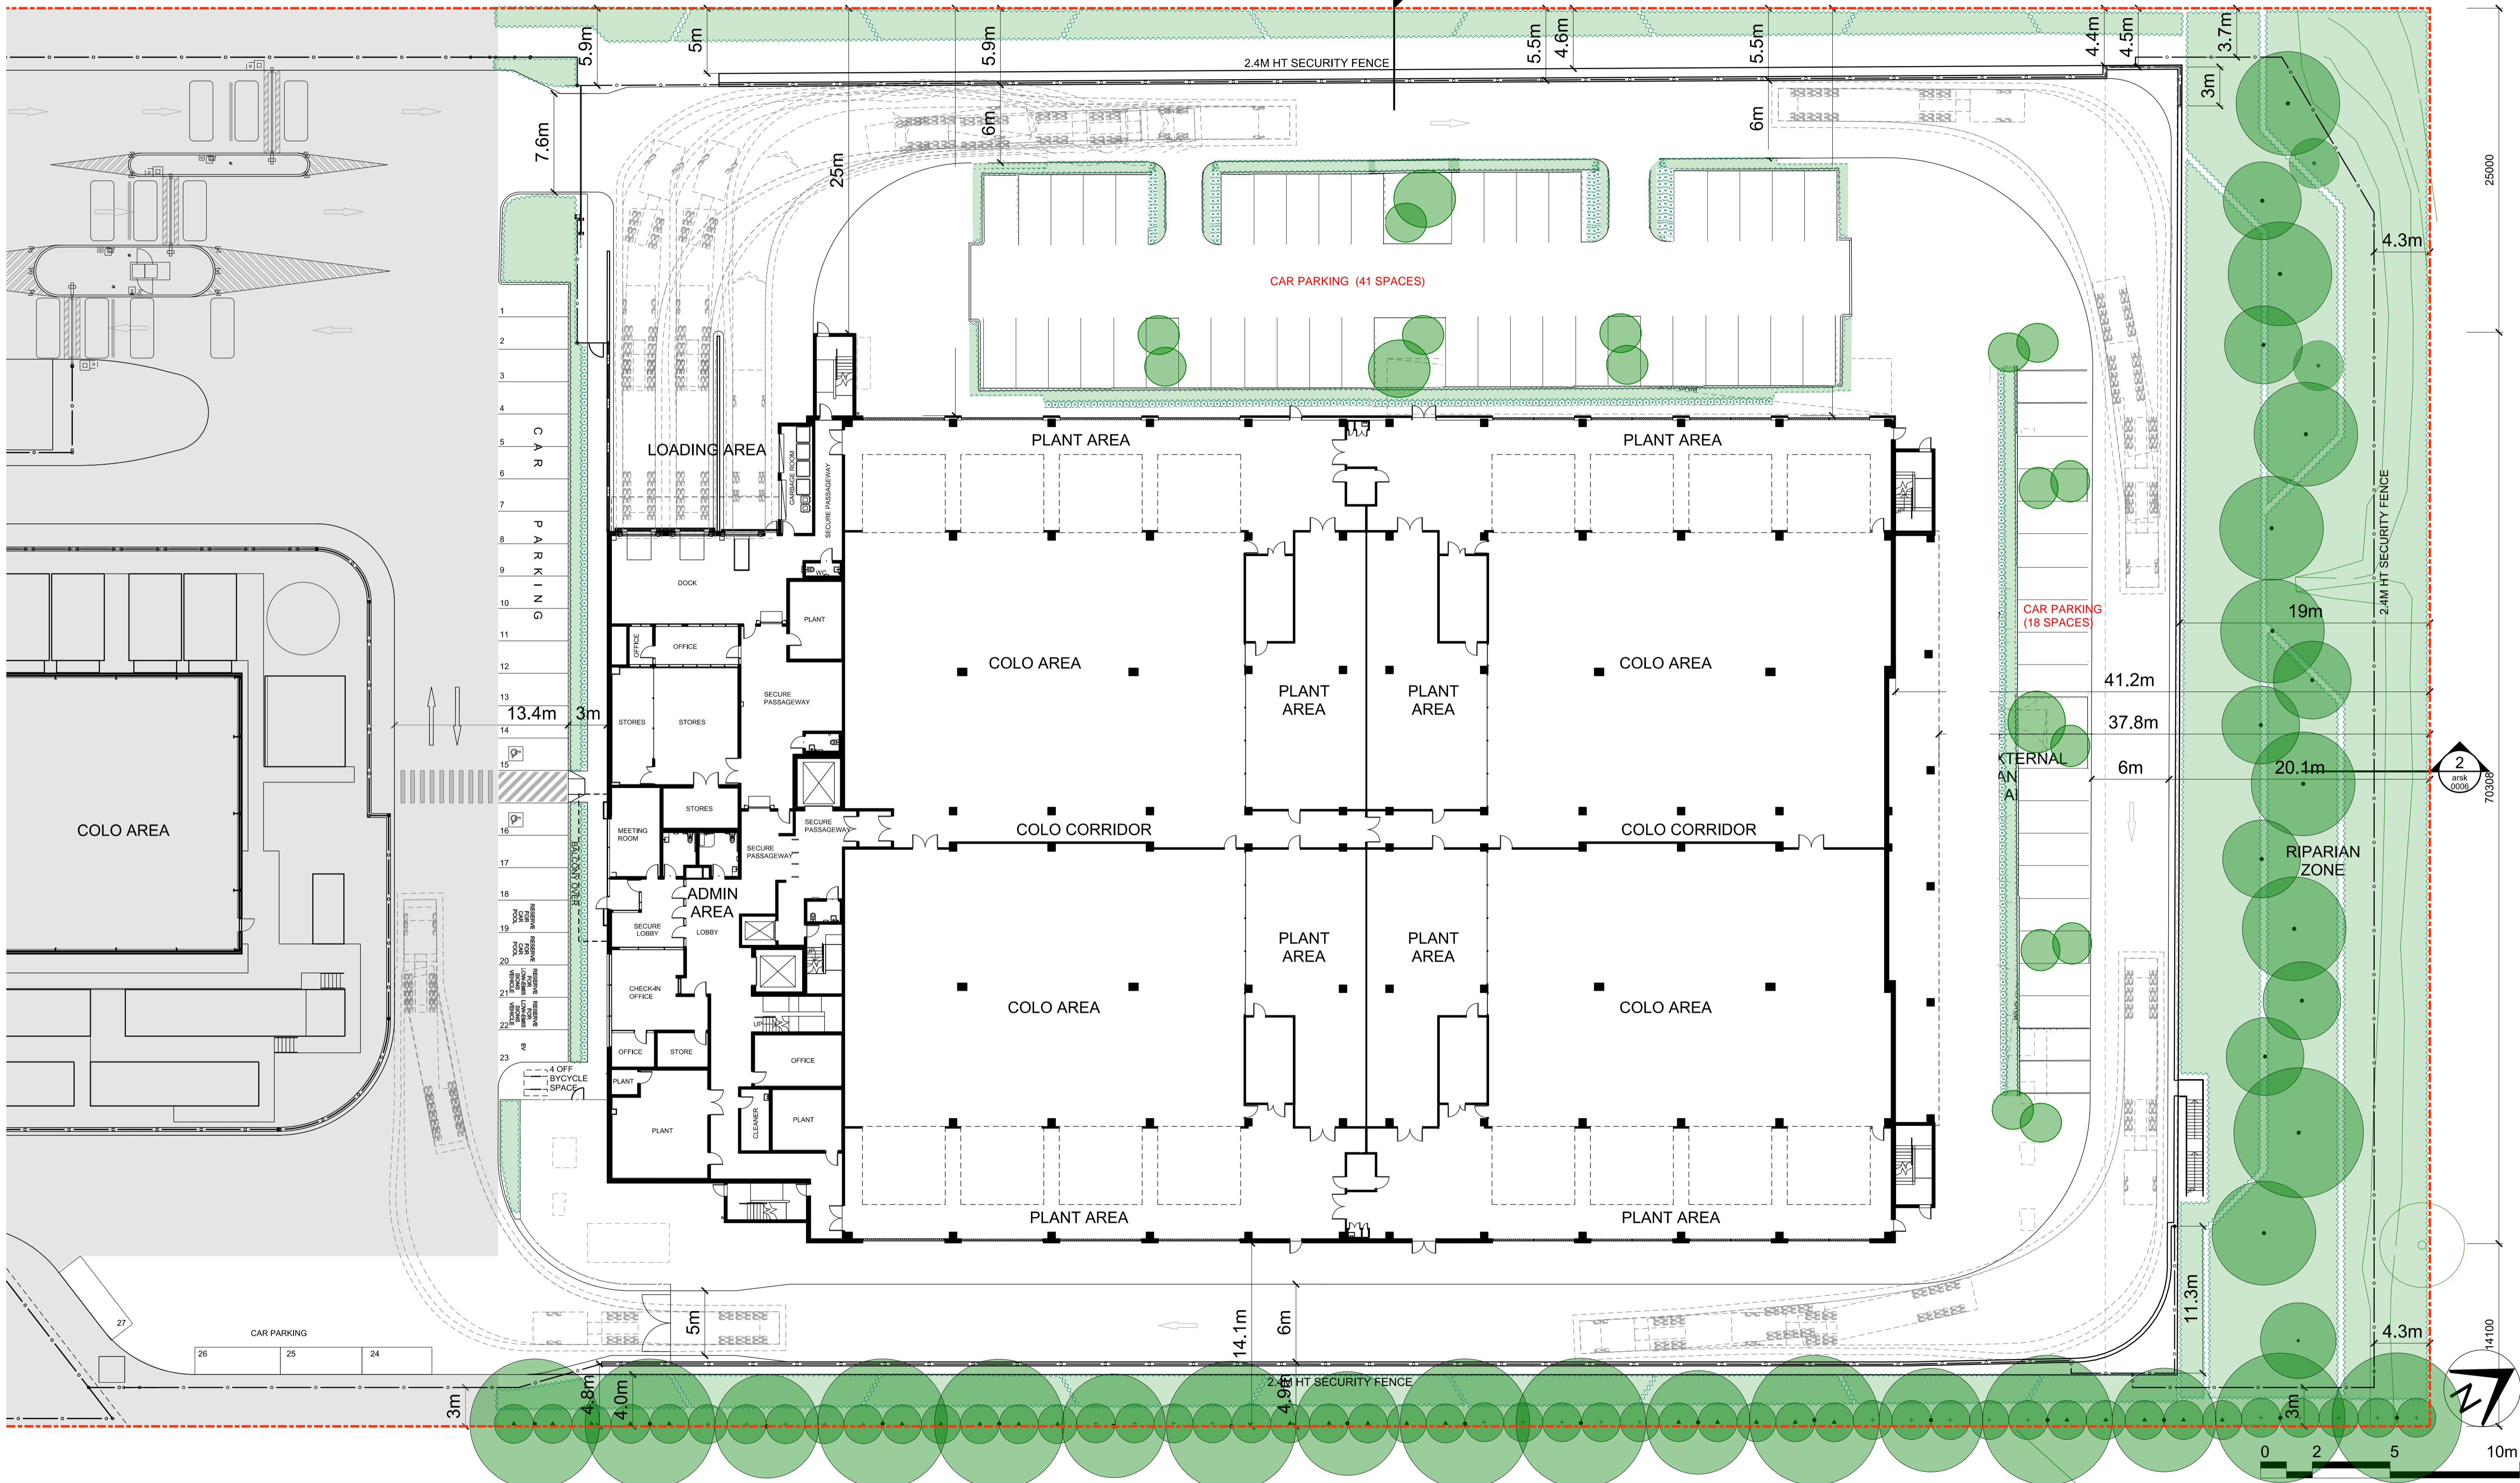

file: plotted by: Ming

01	FOR SDA ISSUE	28.03.22	MN	RV
A1	No. Description	Date	By	Chk

Disclaimer
any reports, drawings, advice or information included or referenced that is prepared and/or provided by any other party, including the client/principal, is the sole representation of the party who prepared the report drawings, advice or information and does not constitute a representation by dem (aust) pty limited. dem (aust) pty limited expressly takes no responsibility for any documents, advice or other material prepared by any other party.
© copyright of dem (aust) pty limited abn 92 085 488 844 and studio iz pty limited abn 20 611 333 52.

Client

Landscape Architecture Consultant
STUDIO IZ
STUDIO IZ PTY/LTD
SUITE 103, LEVEL 1, 15 HELP STREET, CHATSWOOD, NSW, 2007
ABN: 20 611 333 521

Architect
dem
planning, urban design, architecture, landscape architecture, interior design
p: po box 5036 west chatswood nsw 1515
t: (02) 9966 6000
w: www.dem.com.au

Services Consultant
LCI
LCI CONSULTANTS (AUSTRALIA) PTY/LTD
LEVEL 4, 73 WALKER STREET, NORTH SYDNEY, NSW, 2060
ABN: 92 124 107 973

Project
PROPOSED DATA CENTRE
57 Station Road, Seven Hills NSW 2147

Drawing Title
level 1 plan
indicative future parking proposal

Status
SSDA issue
Scale @ A1 1:250
Project No. 4591-00
Drawing No. SEARS-arsk0022
Rev a01